

PLANTA DISTRIBUCION 1er PISO


Esc. 1:100

CUADROS DE VANOS

PUERTAS				
TIPO	ANCHO	ALTURA	ALFEIZER	CANTIDAD
P-1	1.20	2.10	-	01
P-2	0.90	2.10	-	02
P-3	0.70	1.50	-	14
P-4	1.95	2.10	-	01
P-5	2.50	3.00	-	02

CUADROS DE VANOS

VENTANAS				
TIPO	ANCHO	ALTURA	ALFEIZER	CANTIDAD
V-1	1.44	1.50	1.00	01
V-2	2.19	1.50	1.00	05
V-3	1.78	1.50	1.00	08
V-4	0.50	3.00	0.90	06
Va-1	2.20	2.30	0.75	02

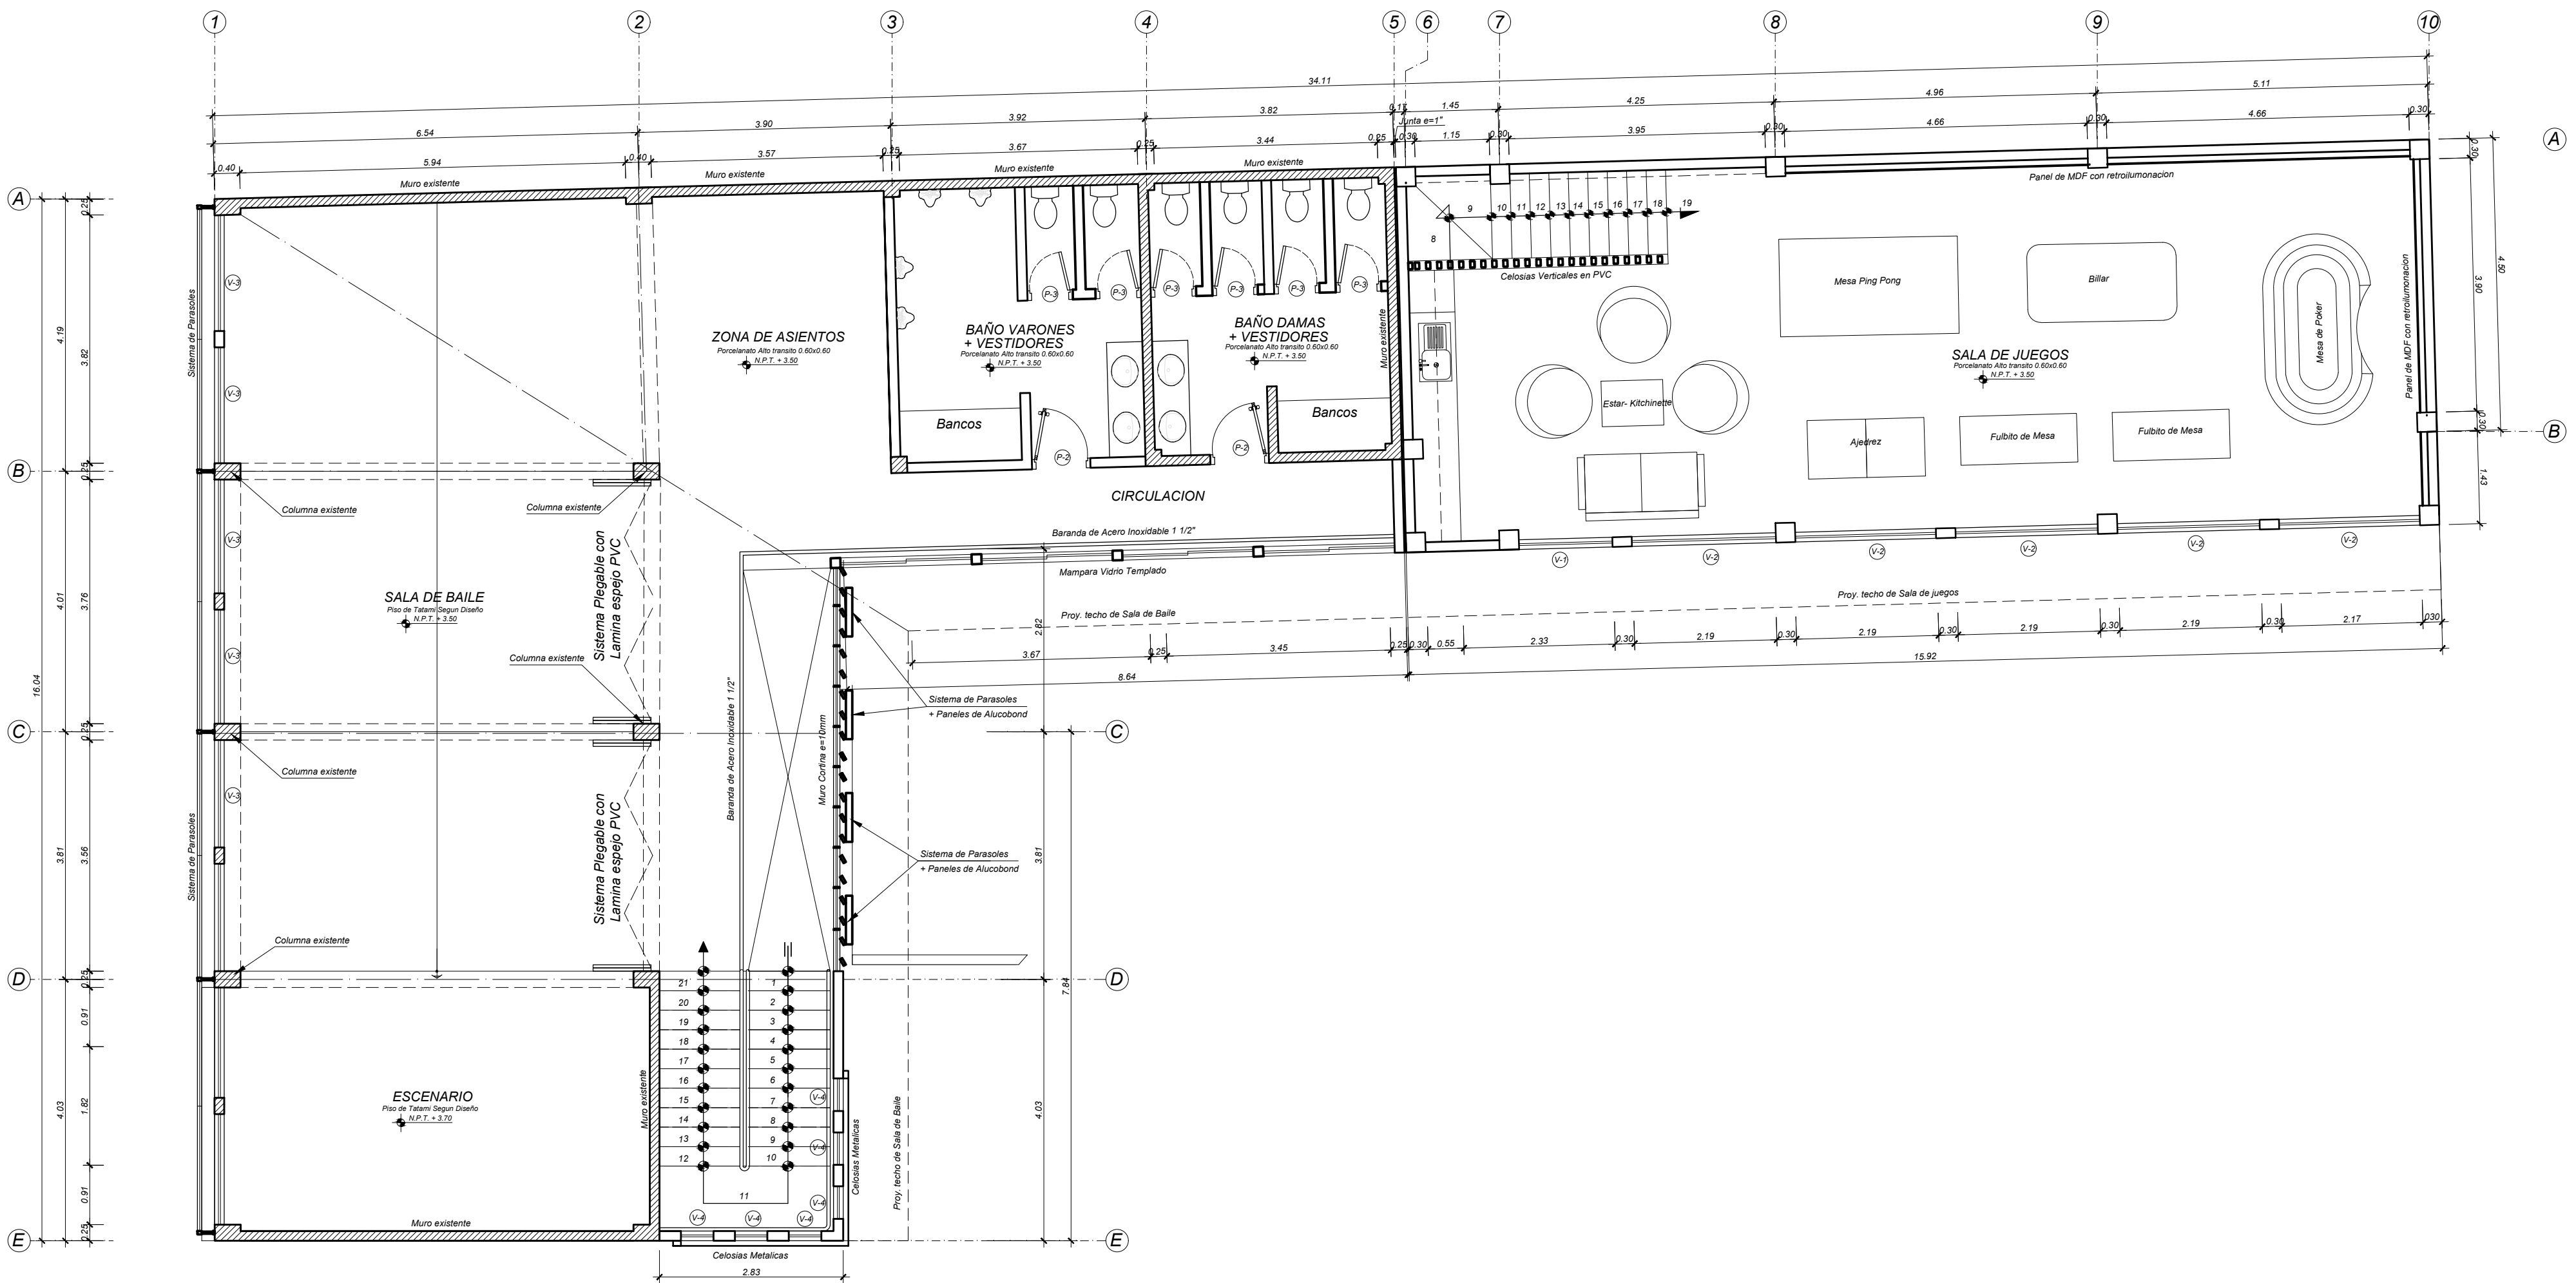

PLANTA DISTRIBUCION 2do PISO

Esc. 1:100